


THIS DRAWING AND RELATED DOCUMENTS REMAIN THE PROPERTY OF D&Q DESIGN & ARE NOT TO BE REPRODUCED OR COPIED, IN WHOLE OR IN PART WITHOUT THE EXPRESS WRITTEN CONSENT FROM D&Q DESIGN.

MARK DATE DESCRIPTION
A 04/24/25 COH REVISION
CAD DWG FILE: TEXT
COPYRIGHT 2006
ALL RIGHTS RESERVED
DRAWN BY: PD

HARRIS COUNTY, TEXAS

SHEET TITLE
MARKETING
SITE PLAN

SHEET NO.
A0.1

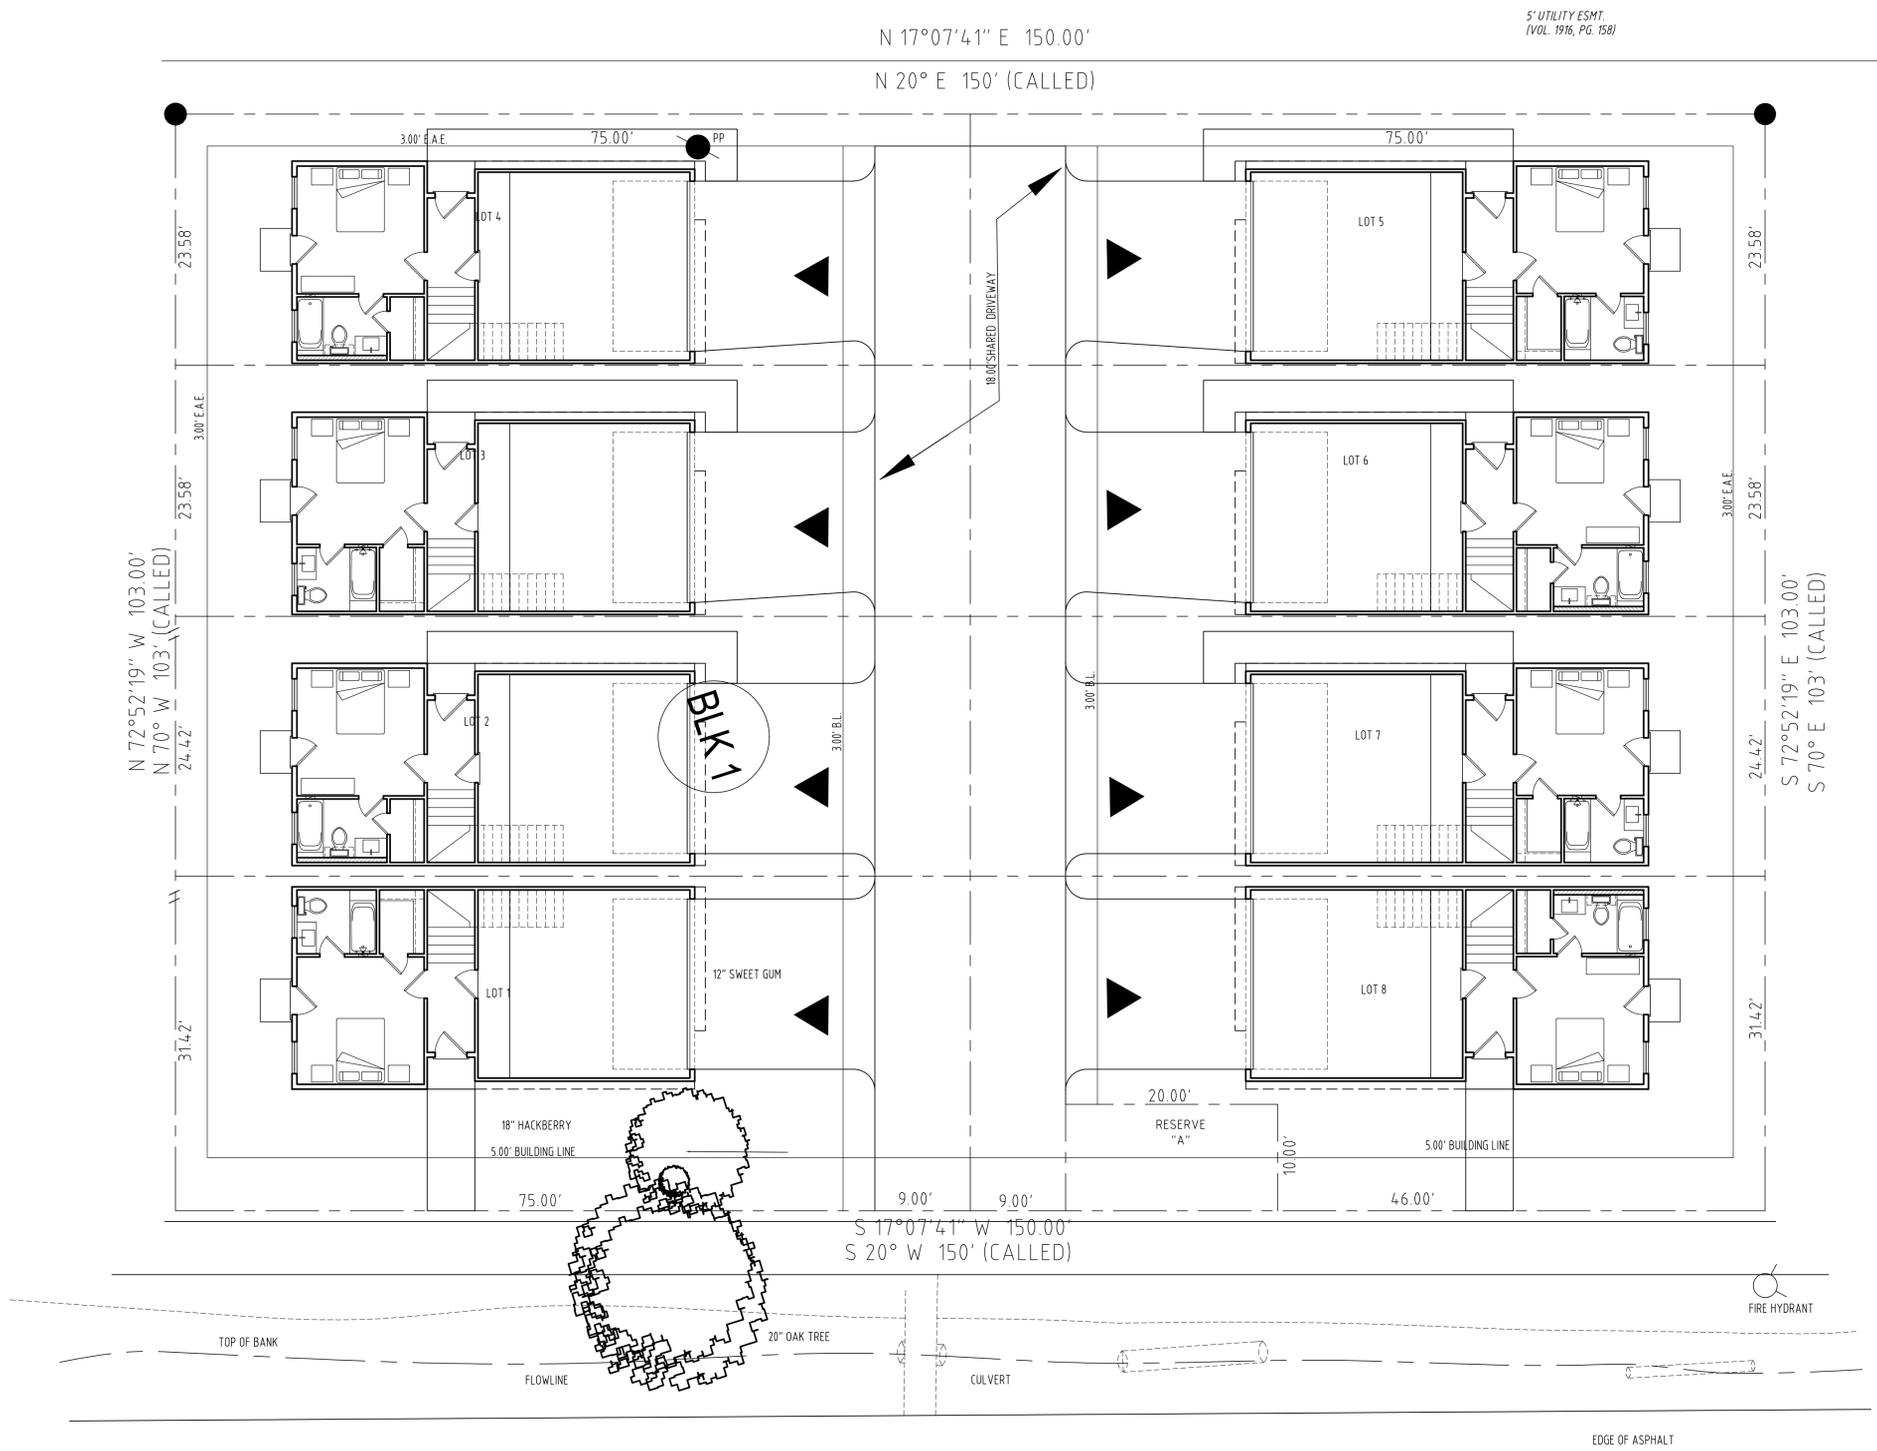

BURKETT ST.
(60' R.O.W.)
(AS PER PLAT PACKARD ST.)

SITE PLAN
Scale: 1/8"= 1'-0"